



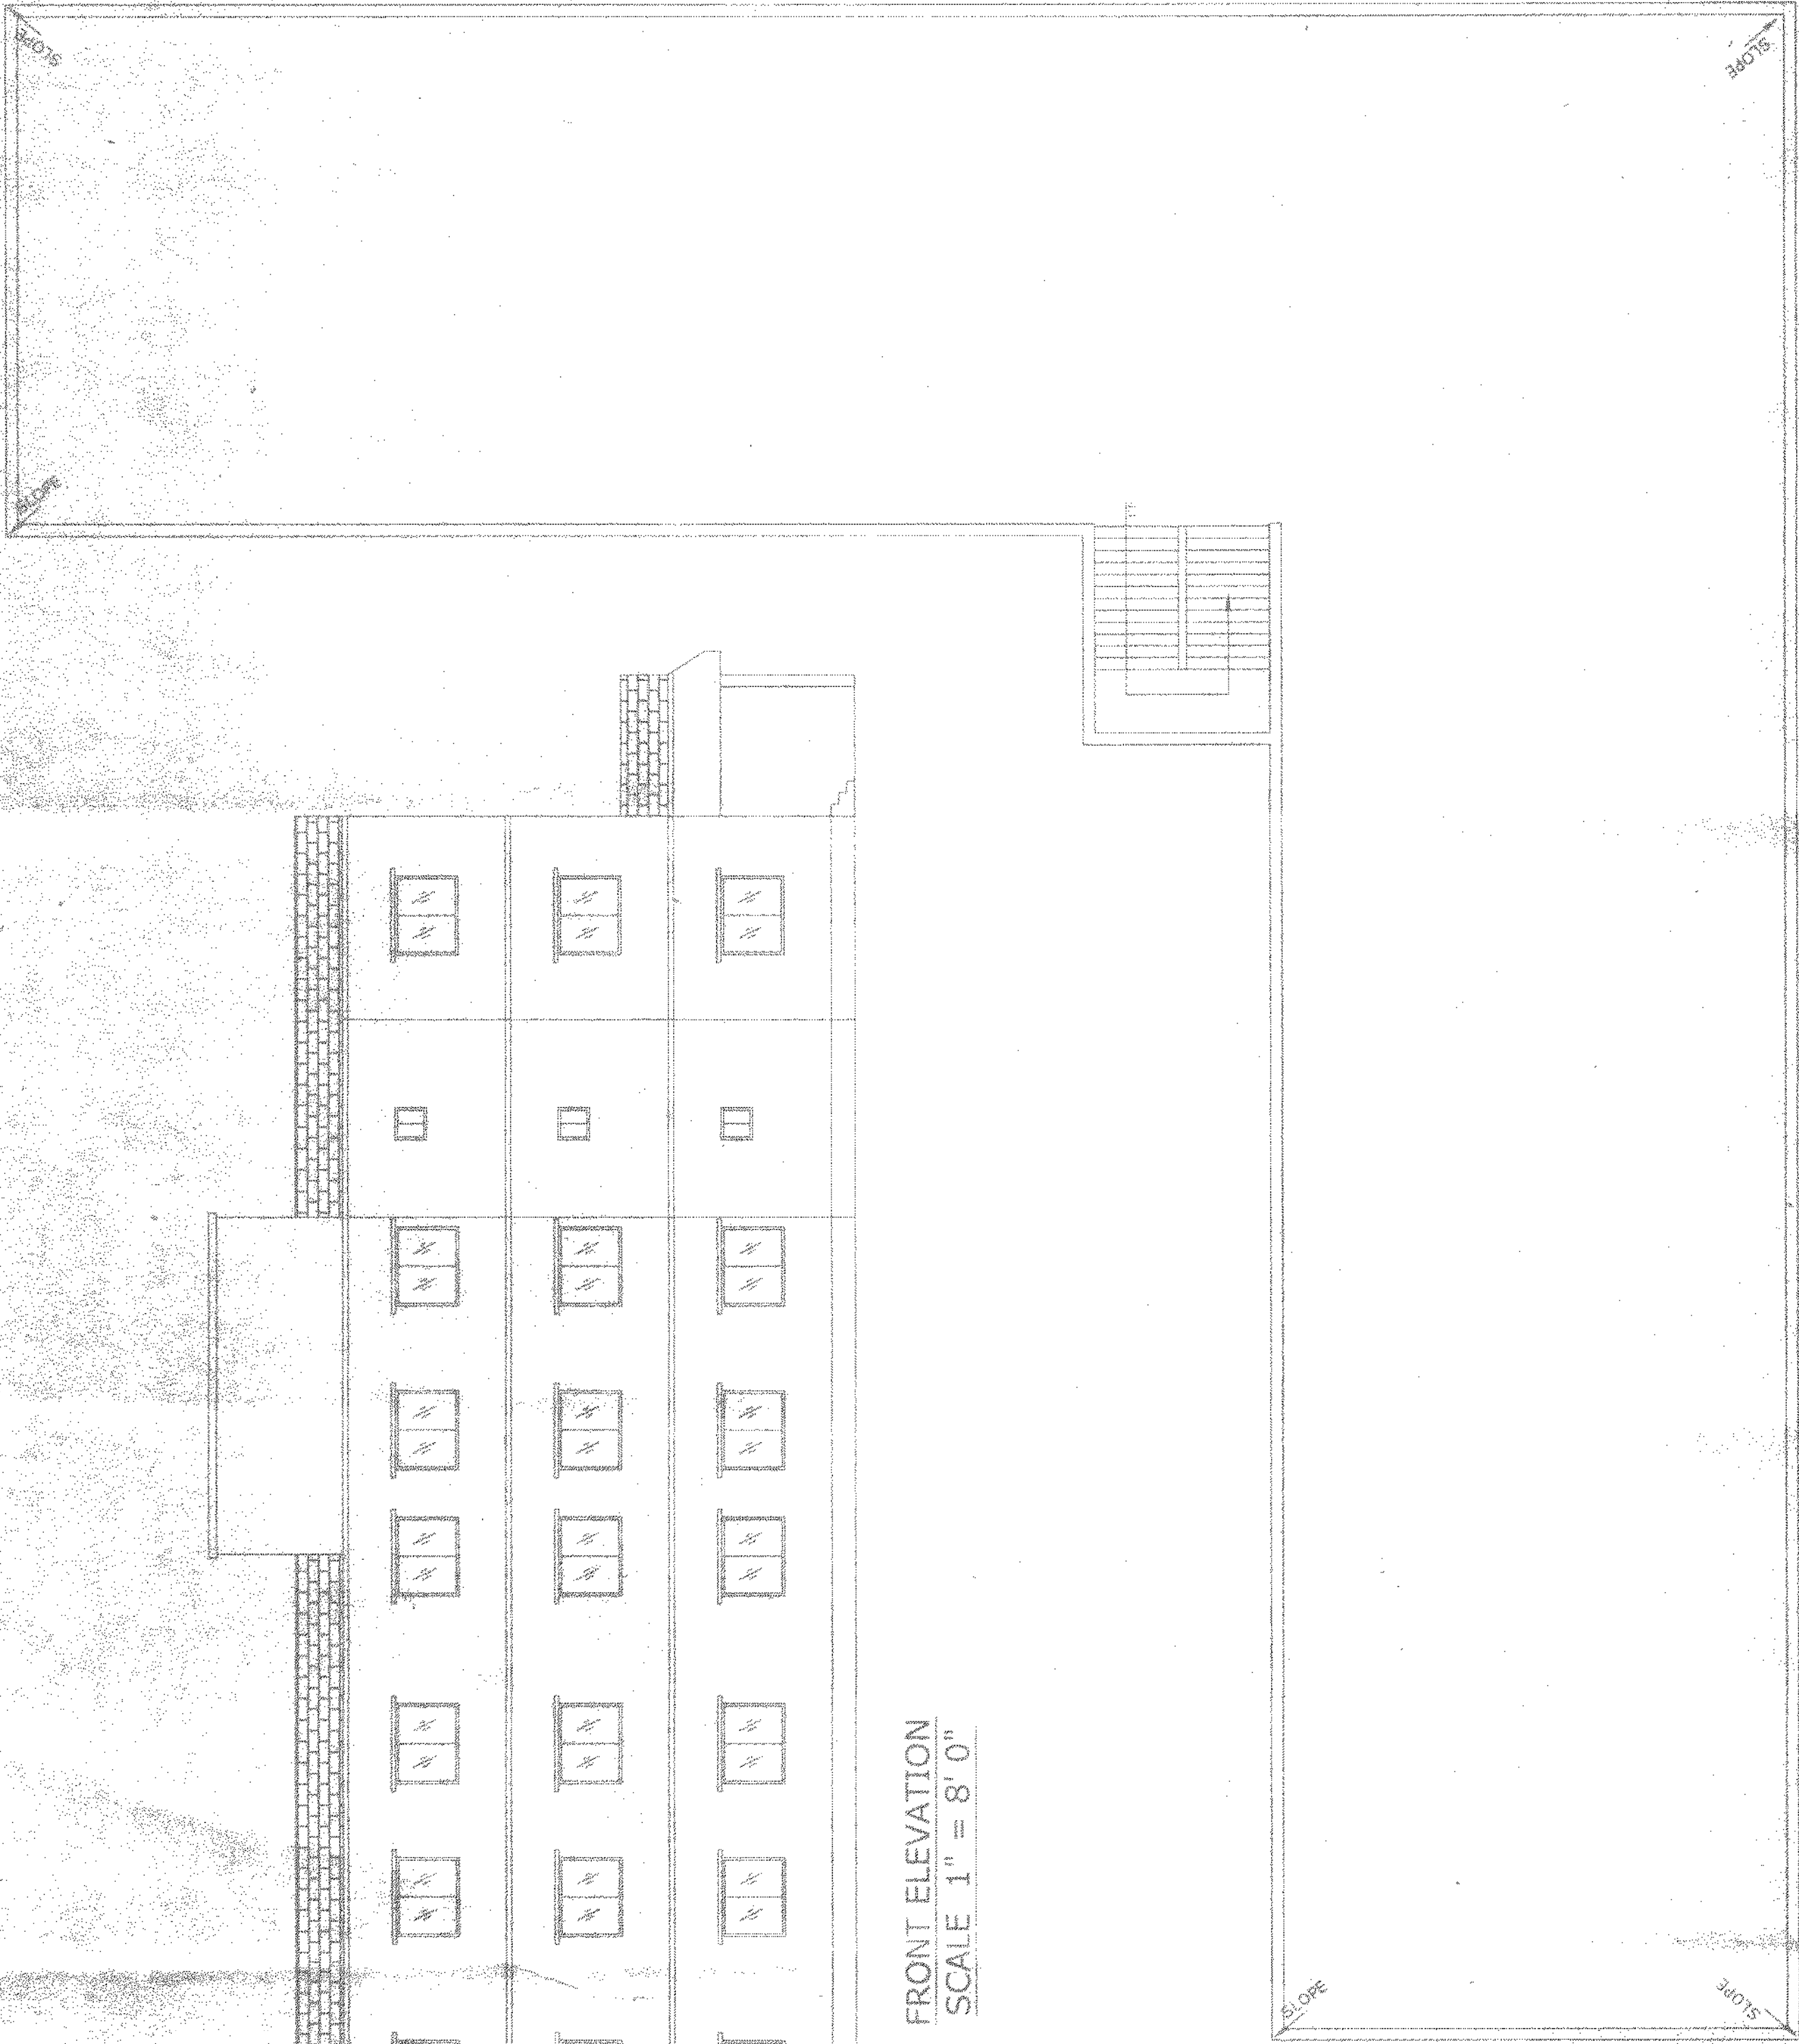

FRONT ELEVATION
SCALE 1" = 8' 0"

TERRACE FLOOR PLAN
SCALE 1" = 8' 0"

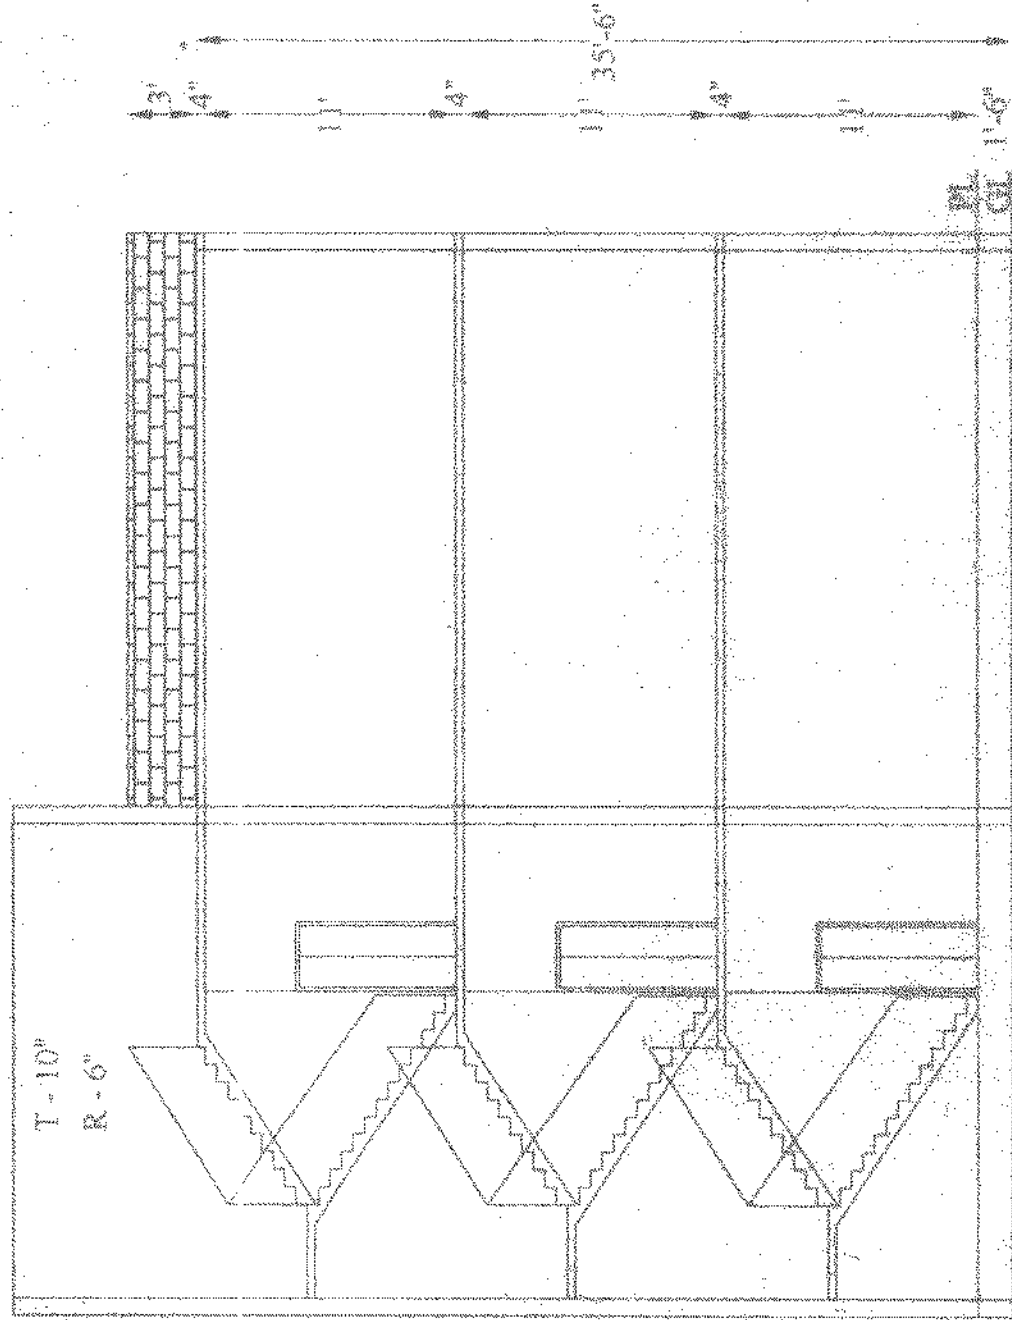


SECTION X-X
SCALE 1" = 8' 0"

RIGHT SIDE ELEVATION
SCALE 1" = 8' 0"

TITLE OF DRAWING

PROPOSED BUILDING OF GYANODAYA PUBLIC SCHOOL
(RUN BY GYANODAYA EDUCATIONAL & WELFARE SOCIETY
HARIHAR DHAM ROAD BAGODAR P.O. + P.S. - BAGODAR
DIST GIRIDIH JHARKHAND PIN - 825322
UNDER KHATA NO - 235.10 PLOT NO - 1421.5593.5594

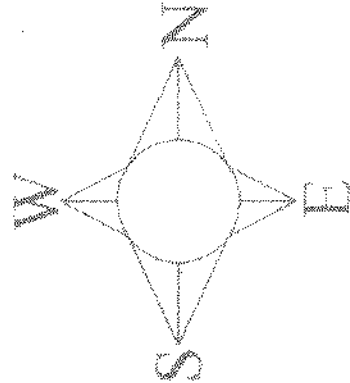

DETAIL OF AREA

DETAIL OF AREA		87606 (8) SQ. FT. (2.03 AC)
1. TOTAL AREA OF THE LAND	=	
2. GROUND FLOOR AREA	=	7473.00 SQ. FT.
3. FIRST FLOOR AREA	=	7215.00 SQ. FT.
4. SECOND FLOOR AREA	=	7140.00 SQ. FT.
5. COVERED AREA	=	21837.00 SQ. FT.
6. % PLINTH	=	8.52%
7. F.A.R.	=	0.24

BRIEF SPECIFICATION

1. FOUNDATION - 6" TH P.C.C (1:3:6) FOUNDATION BED AND FIRST CLASS BRICK IN CEMENT MORTAR (1:8) IN FOUNDATION
2. PLINTH - 1.5" TH D.P.C (1:1.5:3) ALL ROUND ON PLINTH LEVEL
3. FLOORING - 1.5" TH L.P.S FLOORING OVER 3" TH P.C.C (1:1.5:3)
4. SUPERSTRUCTURE - FIRST CLASS BRICK WORK IN CEMENT MORTAR (1:6)
5. SLAB, BEAM & UNTEL - ALL R.C.C WORK (1:1.5:3)
6. WOOD WORK - ALL DOOR AND WINDOW FRAMES OF SALWOOD
7. PLASTERING - 1/2" TH CEMENT PLASTER (1:4) ON BOTH SIDE

SCHEDULE OF OPENINGS

S.NO.	TYPE	WIDTH	SILL LVL	INTEL LVL
1.	D	70"	00"	70"
2.	DJ	26"	00"	70"
3.	W	3"	3"	70"
4.	WT	3"	3"	70"
5.	V	16"	56"	70"
6.	C.G.	7"	00"	70"

SCALE

AS SHOWN

GYANODAYA PUBLIC SCHOOL
SHRINIVAS CHANDRAN

ER. ASHOK KUMAR
Chartered Engineer (I)
MADA License No. 0209
Durgam Cheruvu (Hyderabad)

SIGNATURE OF ENGINEER

HOME DESIGN ASSOCIATES

